


3 9 10 11 12 13 14 15

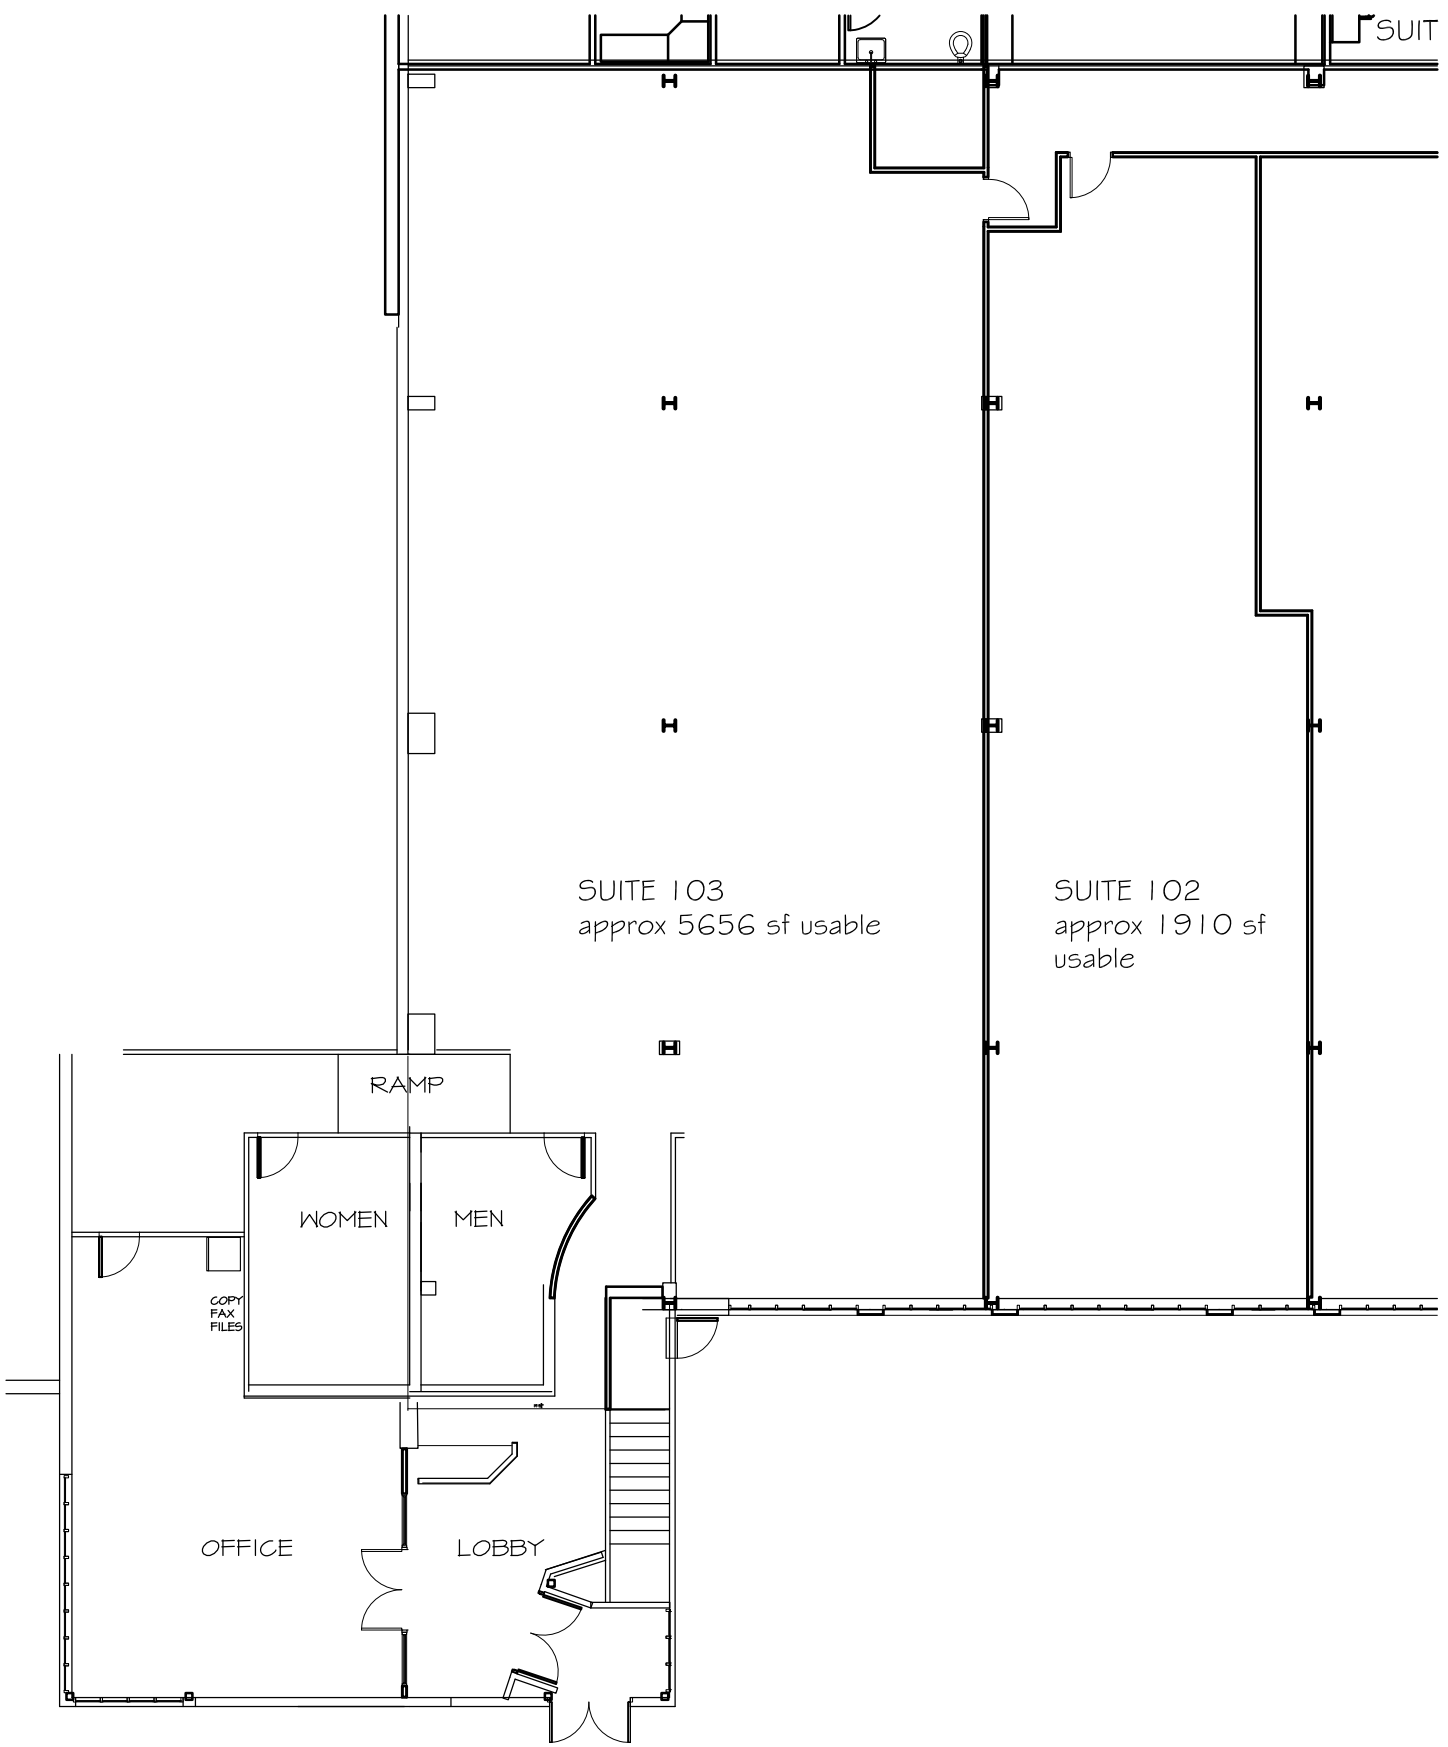

△		
△		
△	REVISED DEMISING WALL	8/4/08
No.	REVISION/SUBMISSION	DATE

**Liscum
McCormack
VanVoorhis LLP**
 181 CHURCH STREET
 ARCHITECTURE Poughkeepsie, New York 12601
 PLANNING INTERIORS PHONE 845-452-2268 FAX 845-452-3752

PROJECT
 FIRST FL LOBBY/TENANT PLAN
 TACONIC OFFICE PARK
 RT 55, LAGRANGE, NY

DRAWING
 PARTIAL FLOOR PLAN
 SUITE 102 AND 103

SEAL	DRAWN BY	PROJECT NUMBER
	CHECKED BY	DATE
	DRAWING NUMBER	

A2

A-1 PARTIAL PLAN
 1/8"=1'-0"

3 9 10 11 12 13 14 15

L
K
J
I
H
G
F
E
D
C
B
A